



TREGARON

Cultural Landscape Report

Cleveland Park, Washington, DC

Client:
TREGARON LIMITED PARTNERSHIP

Landscape Architect:
HERITAGE LANDSCAPES Preservation Landscape Architects & Planners

501 Lake Road, Charlotte, VT 05445
802.425.4330
34 Wall Street, Norwalk, CT 06850
203.852.9966

Architect:
MILLER HULL PARTNERSHIP
71 Columbia, 6th Floor
Seattle, WA 98014
206.682.6837

This drawing is the property of HERITAGE LANDSCAPES and is not to be reproduced or copied in whole or in part. It is to be returned upon request.
©HERITAGE LANDSCAPES

Drawing Title:

2005 Existing Conditions

Date:


December 15, 2005

Drawing Number:

25



- | | |
|------------------------------|-----------------------------------|
| VEGETATION SYMBOL KEY | HARDSCAPE KEY |
| Mixed Oak Upland | Building |
| Oak Edge | Driveway With Cobble Gutter |
| Mixed Maple Valley | Driveway |
| Beech-Maple Valley | 6' Wide Path With Concrete Gutter |
| Meadow | 6' Wide Path |
| Ferns & Shrubs | 3'-6" Wide Path |
| Recreational Turf | Stone Wall |
| Turf | Open Water |
| Tree Canopy | Stream |
| | Metal Fence |

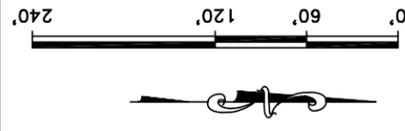

Sources
Base information derived from survey by CAS Engineering - Civil, Surveying, Land Planning, Mount Airy, MD "Heritage Topographic Survey, 01063TOP(MINIGS).DWG" and lot design by The Miller/Hull Partnership, Seattle, WA "Steplon_Base_051305.dwg"
Not Field Checked/Verified.

MACOMB STREET, NW

KINGLE ROAD, NW

CORLIAM PL, NW

PUBLIC ALLEY



TREGARON

Cultural Landscape Report

Cleveland Park, Washington, DC

Client:
TREGARON LIMITED PARTNERSHIP

Landscape Architect:
HERITAGE LANDSCAPES Preservation Landscape Architects & Planners

501 Lake Road, Charlotte, VT 05445
802.425.4330
34 Wall Street, Norwalk, CT 06850
203.852.9966

Architect:
MILLER HULL PARTNERSHIP

71 Columbia, 6th Floor
Seattle, WA 98014

206.682.6837

This drawing is the property of HERITAGE LANDSCAPES and is not to be reproduced or copied in whole or in part. It is to be returned upon request.

©HERITAGE LANDSCAPES

Drawing Title:

2005 Platt-Shipman Era Remaining Features


Date:


December 15, 2005

Drawing Number:

26

FEATURE SYMBOL KEY

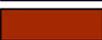Walls	
Bridges	
Paths	
Steps	
Cobble Gutters	
Concrete Gutters	
Pond Edges, Inlet, Outlet	
Brick Paving	

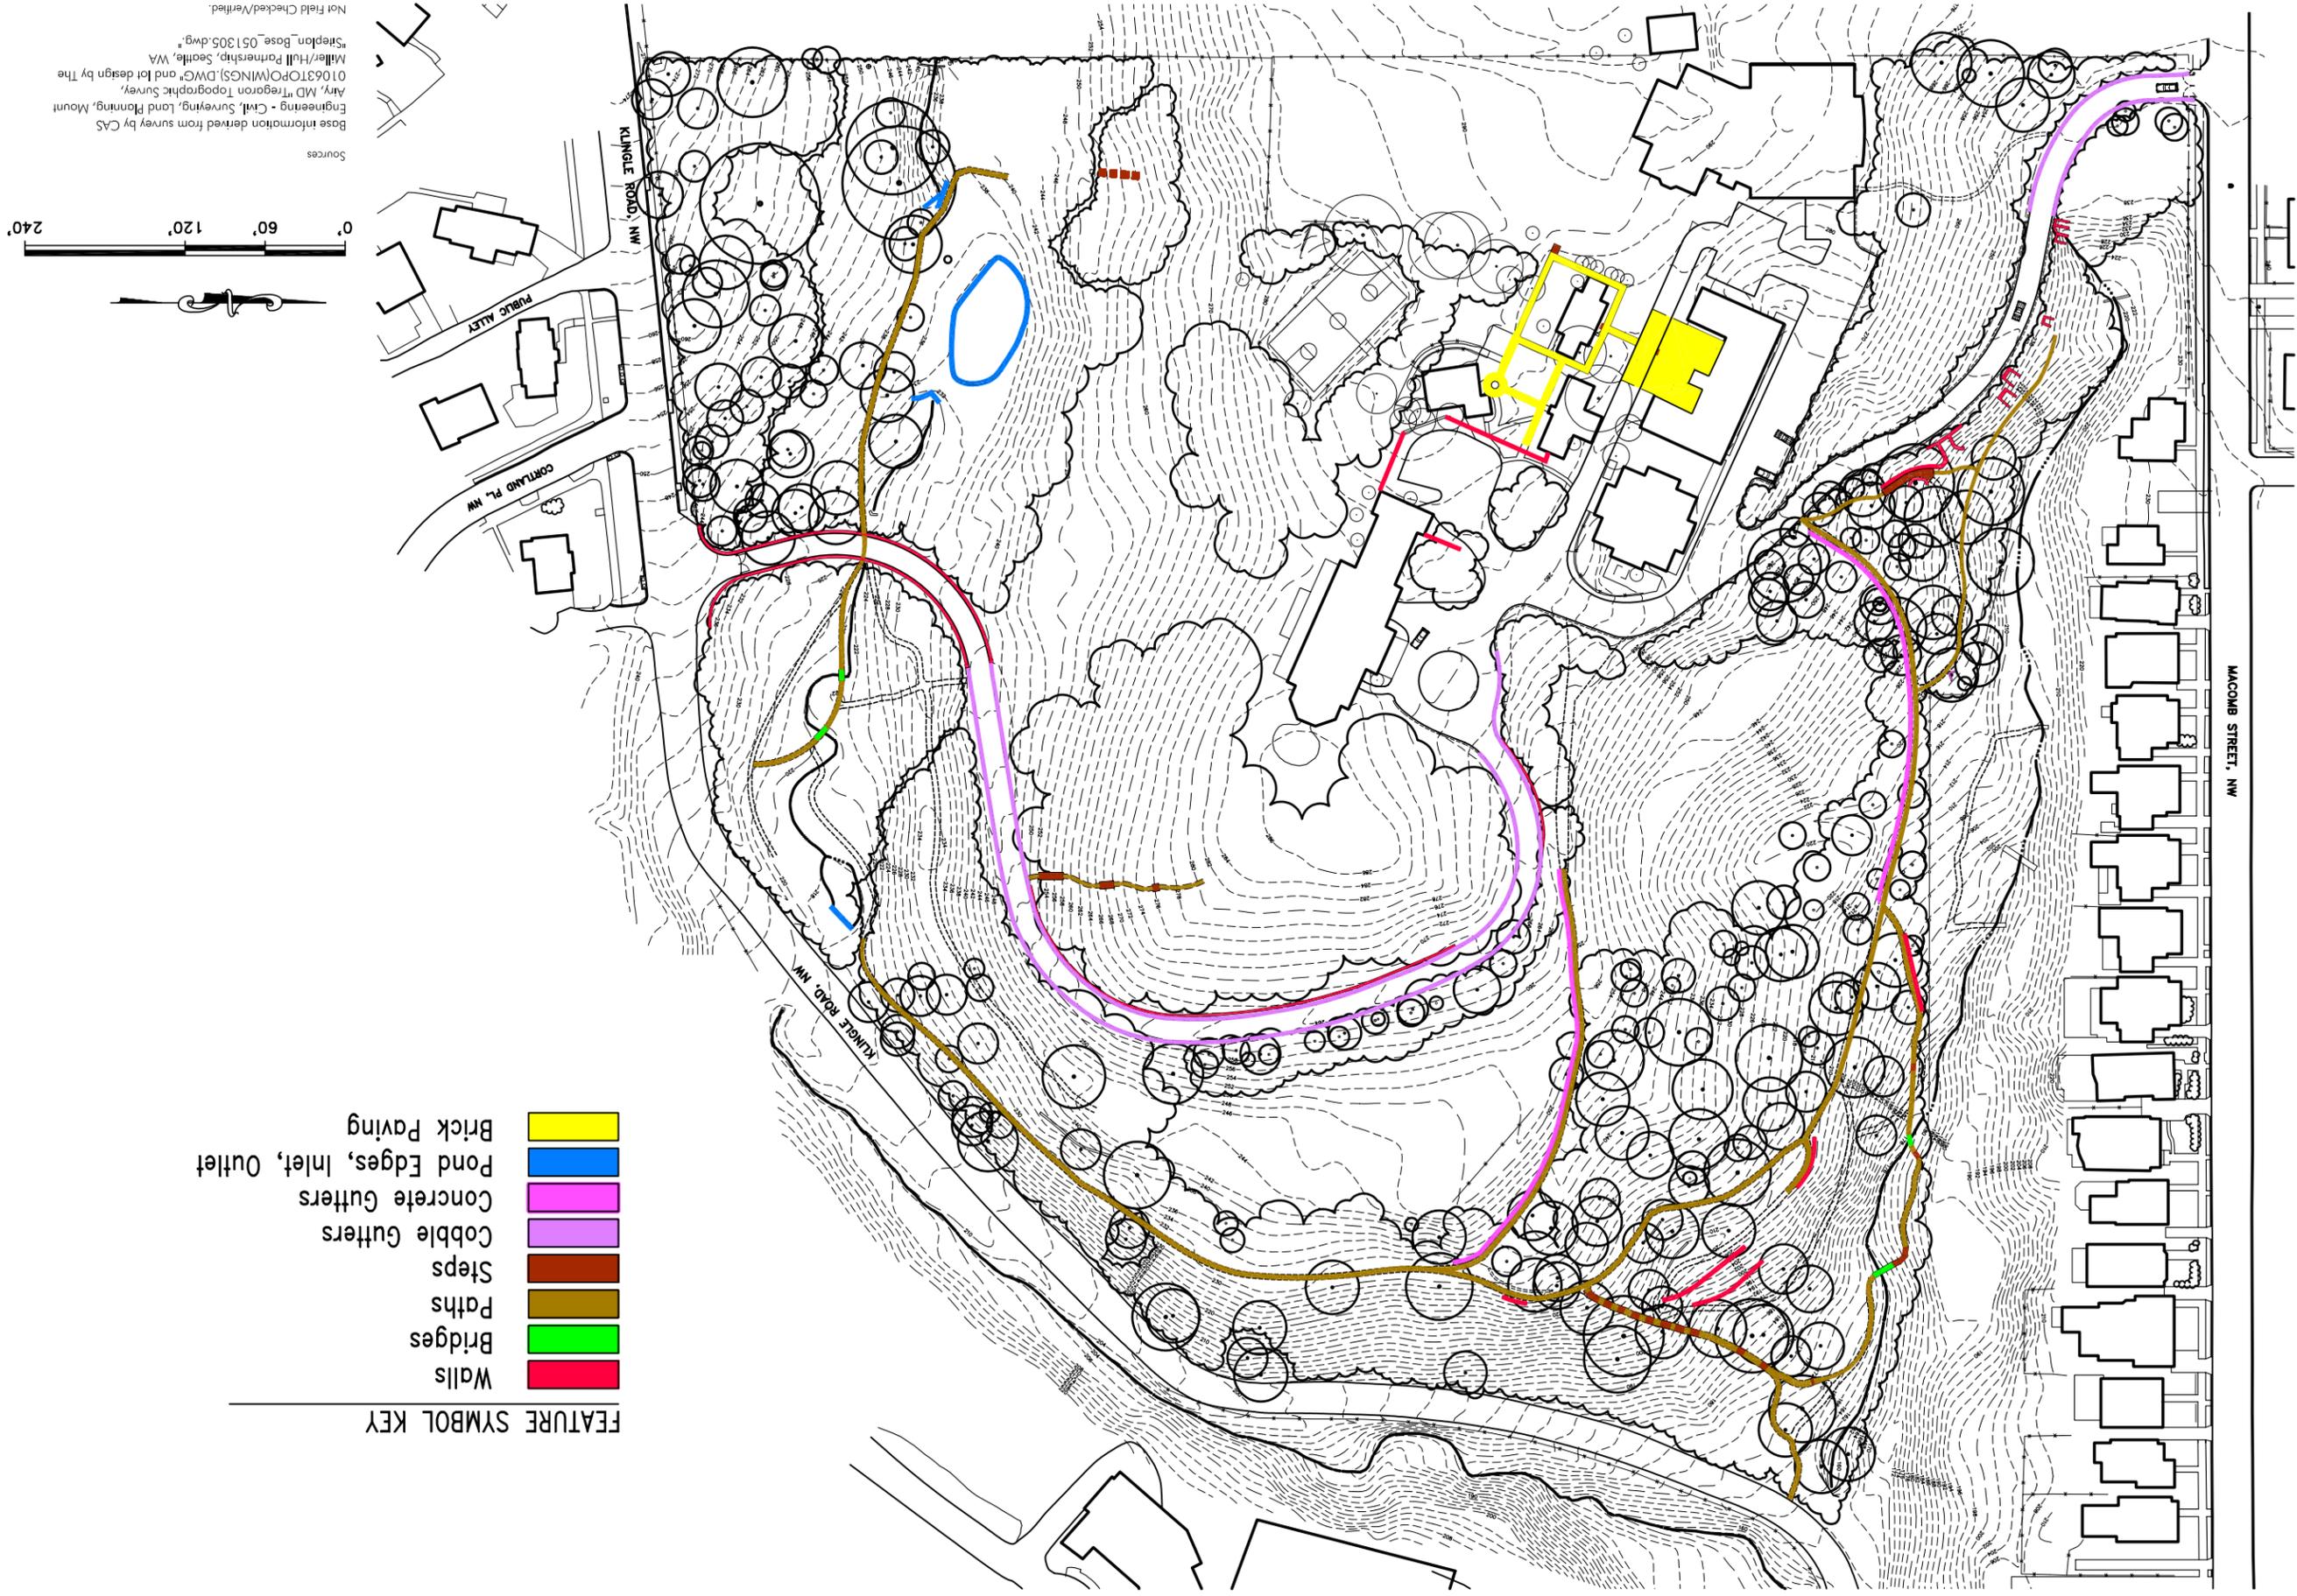

Sources
Base information derived from survey by CAS Engineering - Civil, Surveying, Land Planning, Mount Airy, MD "Tregaron Topographic Survey, 01063TOP(MINNGS).DWG" and lot design by The Miller/Hull Partnership, Seattle, WA "Steplon_Base_051305.dwg"
Not Field Checked/Verified.



TREGARON

Cultural Landscape Report

Cleveland Park, Washington, DC

Client:
TREGARON
CONSERVANCY

Landscape Architect:
HERITAGE LANDSCAPES
Preservation Landscape Architects & Planners

501 Lake Road, Charlestown, VT 05445
802.425.4330

34 Wall Street, Norwalk, CT 06850
203.852.9966

This drawing is the property of HERITAGE LANDSCAPES and is not to be reproduced or copied in whole or in part. It is to be returned upon request.

© HERITAGE LANDSCAPES

Drawing Title:

Project
Areas Plan

Date:
October 2007

Drawing Number:

27

PROJECT AREAS

1. TWIN OAK MEADOW


2a. UPPER POND VALLEY
2b. LOWER POND VALLEY
2c. THE CAUSEWAY

3a. ROAD / INTERIOR DRIVE
3b. HILLSIDE
3c. BANANA FIELD SLOPE
3d. MEADOW

4a. SCHOOL
4b. HILLTOP

5. WOODLAND


6a. MACOMB FRONTAGE
6b. ROAD / INTERIOR DRIVE

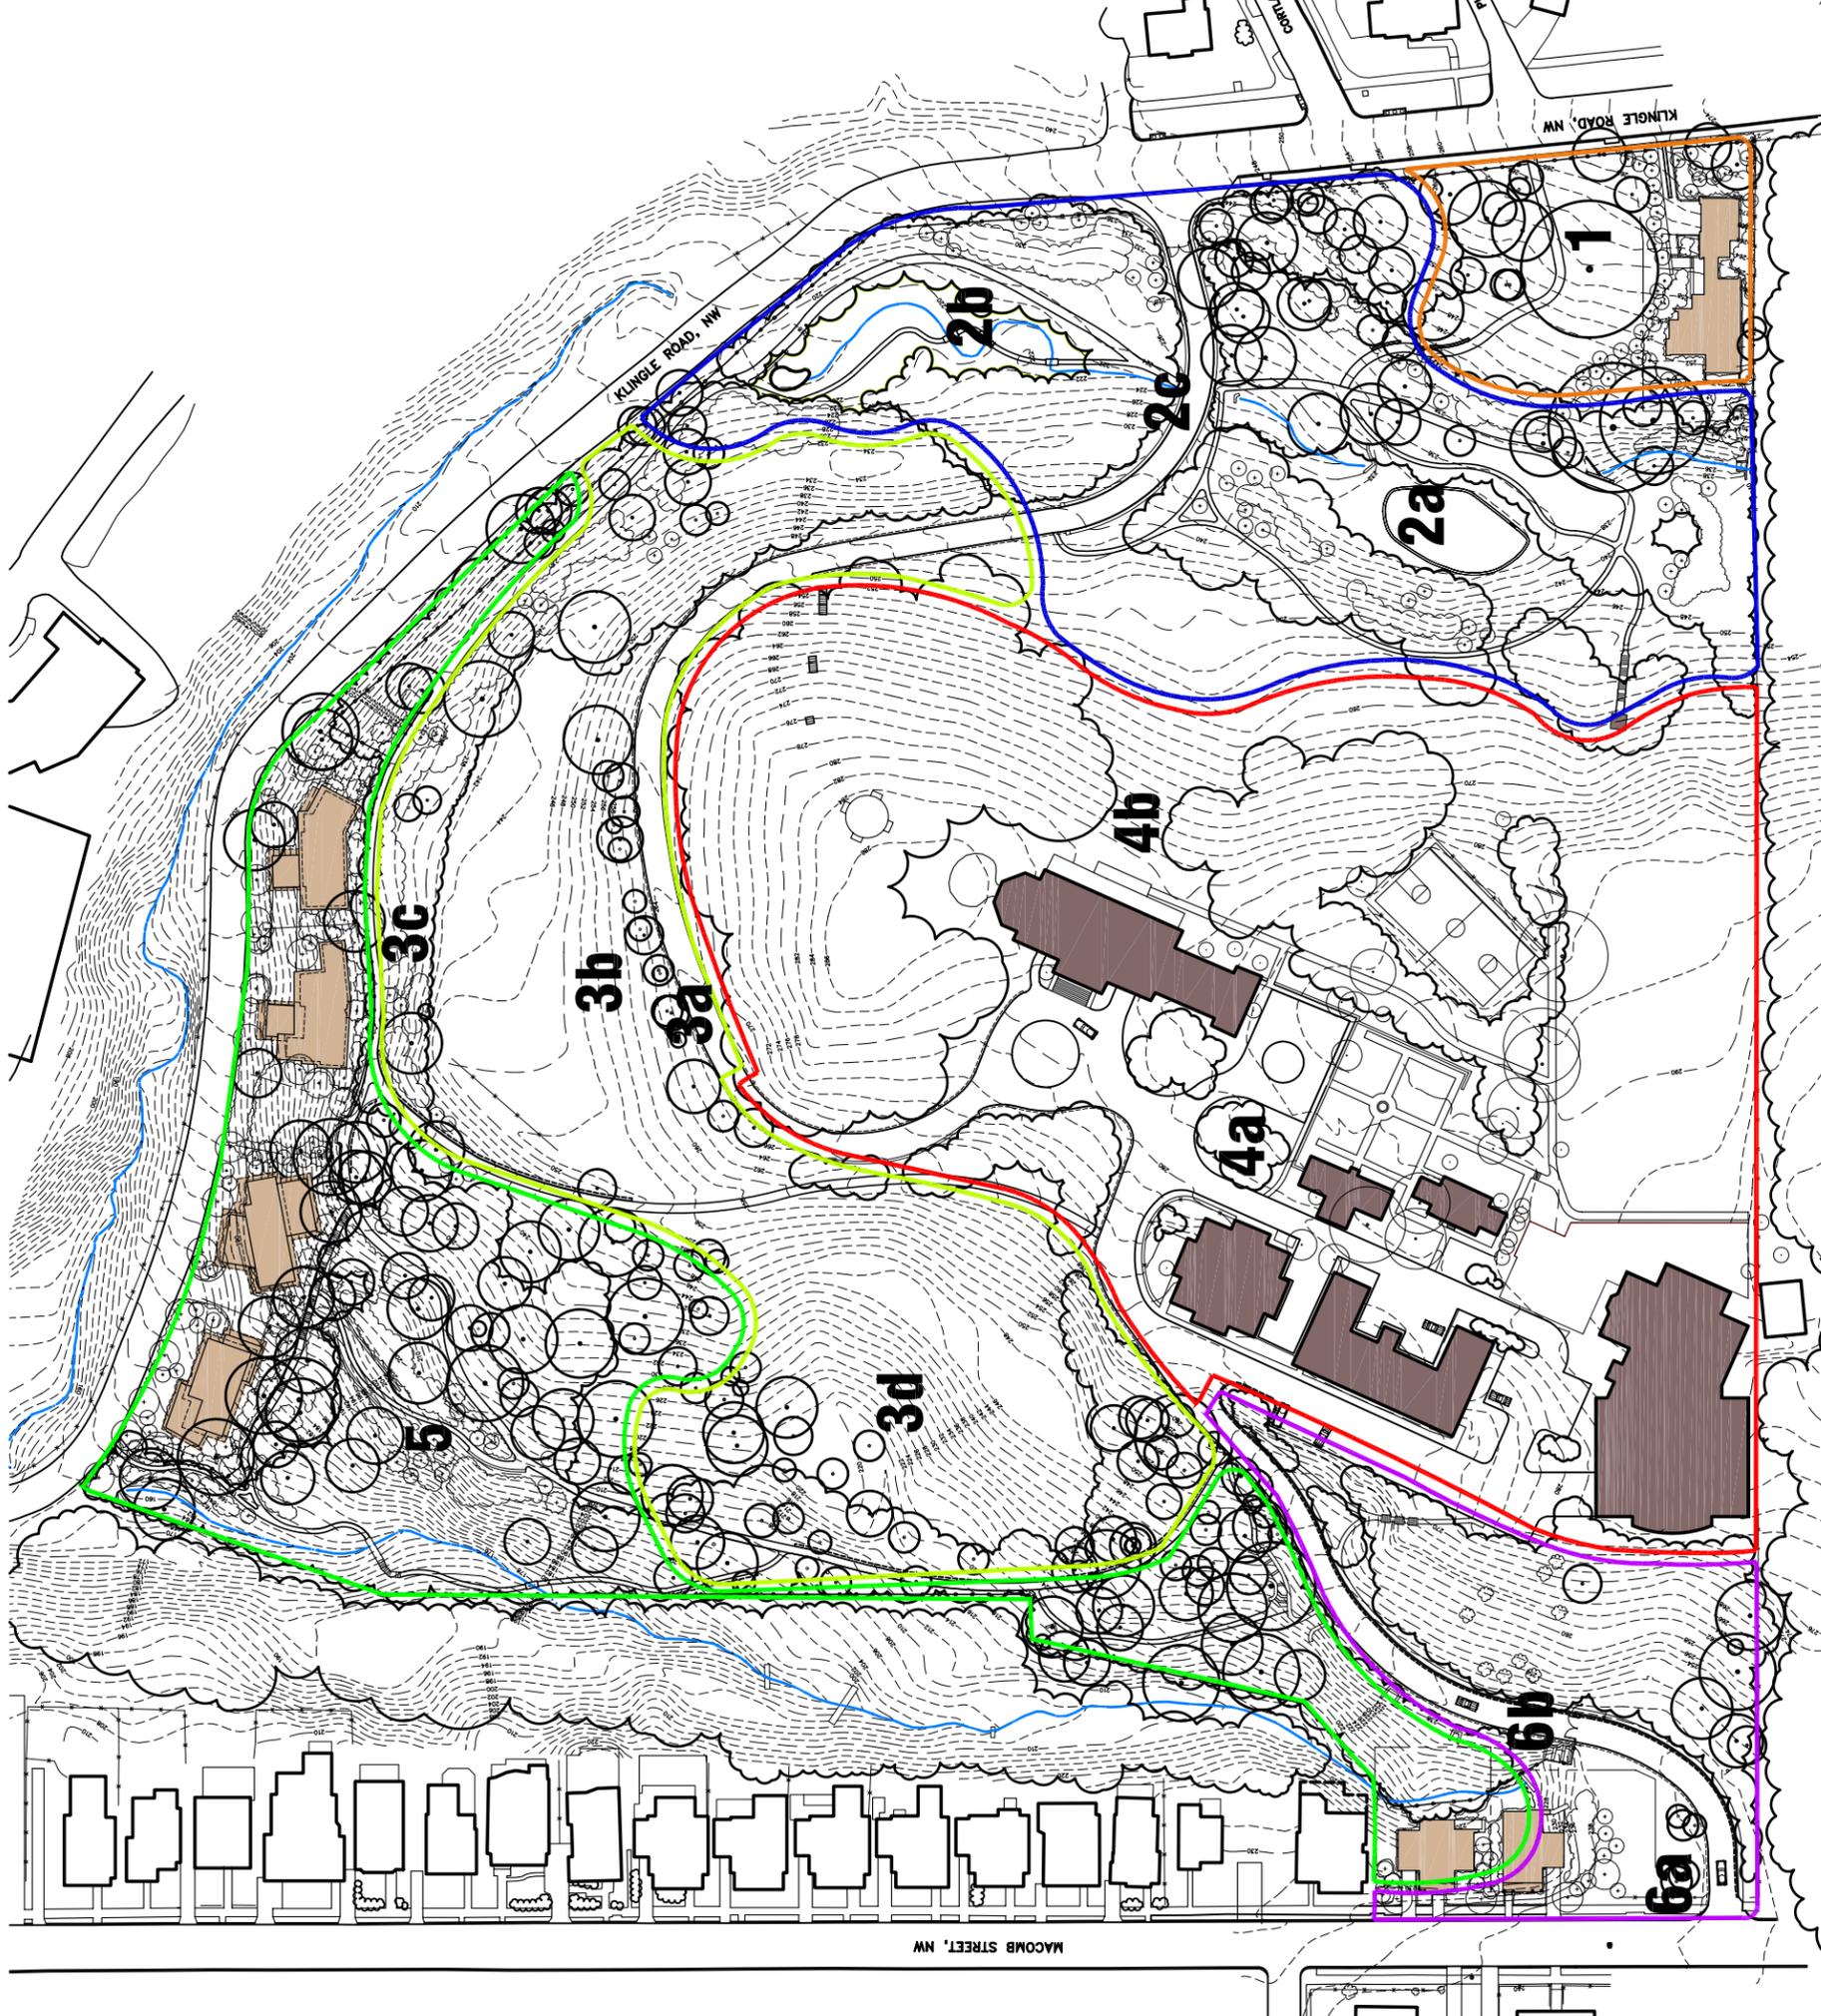

Sources

Base information derived from survey by CAS Engineering - Civil, Surveying, Land Planning, Mount Airy, MD "Tregaron Topographic Survey, 010631TOP(WINGS).DWG" and lot design by The Miller/Hull Partnership, Seattle, WA "Stephan_Base_051305.dwg."

Not Field Checked/Verified.

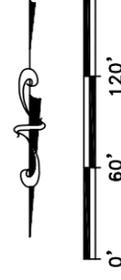



TREGARON

Cultural Landscape Report

Cleveland Park, Washington, DC

Client:
TREGARON
CONSERVANCY

Landscape Architect:
HERITAGE LANDSCAPES
Preservation Landscape Architects & Planners

501 Lake Road, Charleottes, VT 05445
802.425.4330

34 Wall Street, Norwalk, CT 06850
203.852.9966

This drawing is the property of HERITAGE LANDSCAPES and is not to be reproduced or copied in whole or in part. It is to be returned upon request.

© HERITAGE LANDSCAPES

Drawing Title:

Circulation
Management Plan

Date:


October 2007

Drawing Number:

28

SYMBOL KEY

	Existing Building
	Proposed Residence/New Building
	Existing Drive With Cobble Gutter
	Proposed Driveway
	Proposed Walk
	Existing Pavement
	6' Wide Path With Concrete Gutter
	6' Wide Path
	3'-6" Wide Path
	Stone Wall
	Open Water
	Stream
	Metal Fence

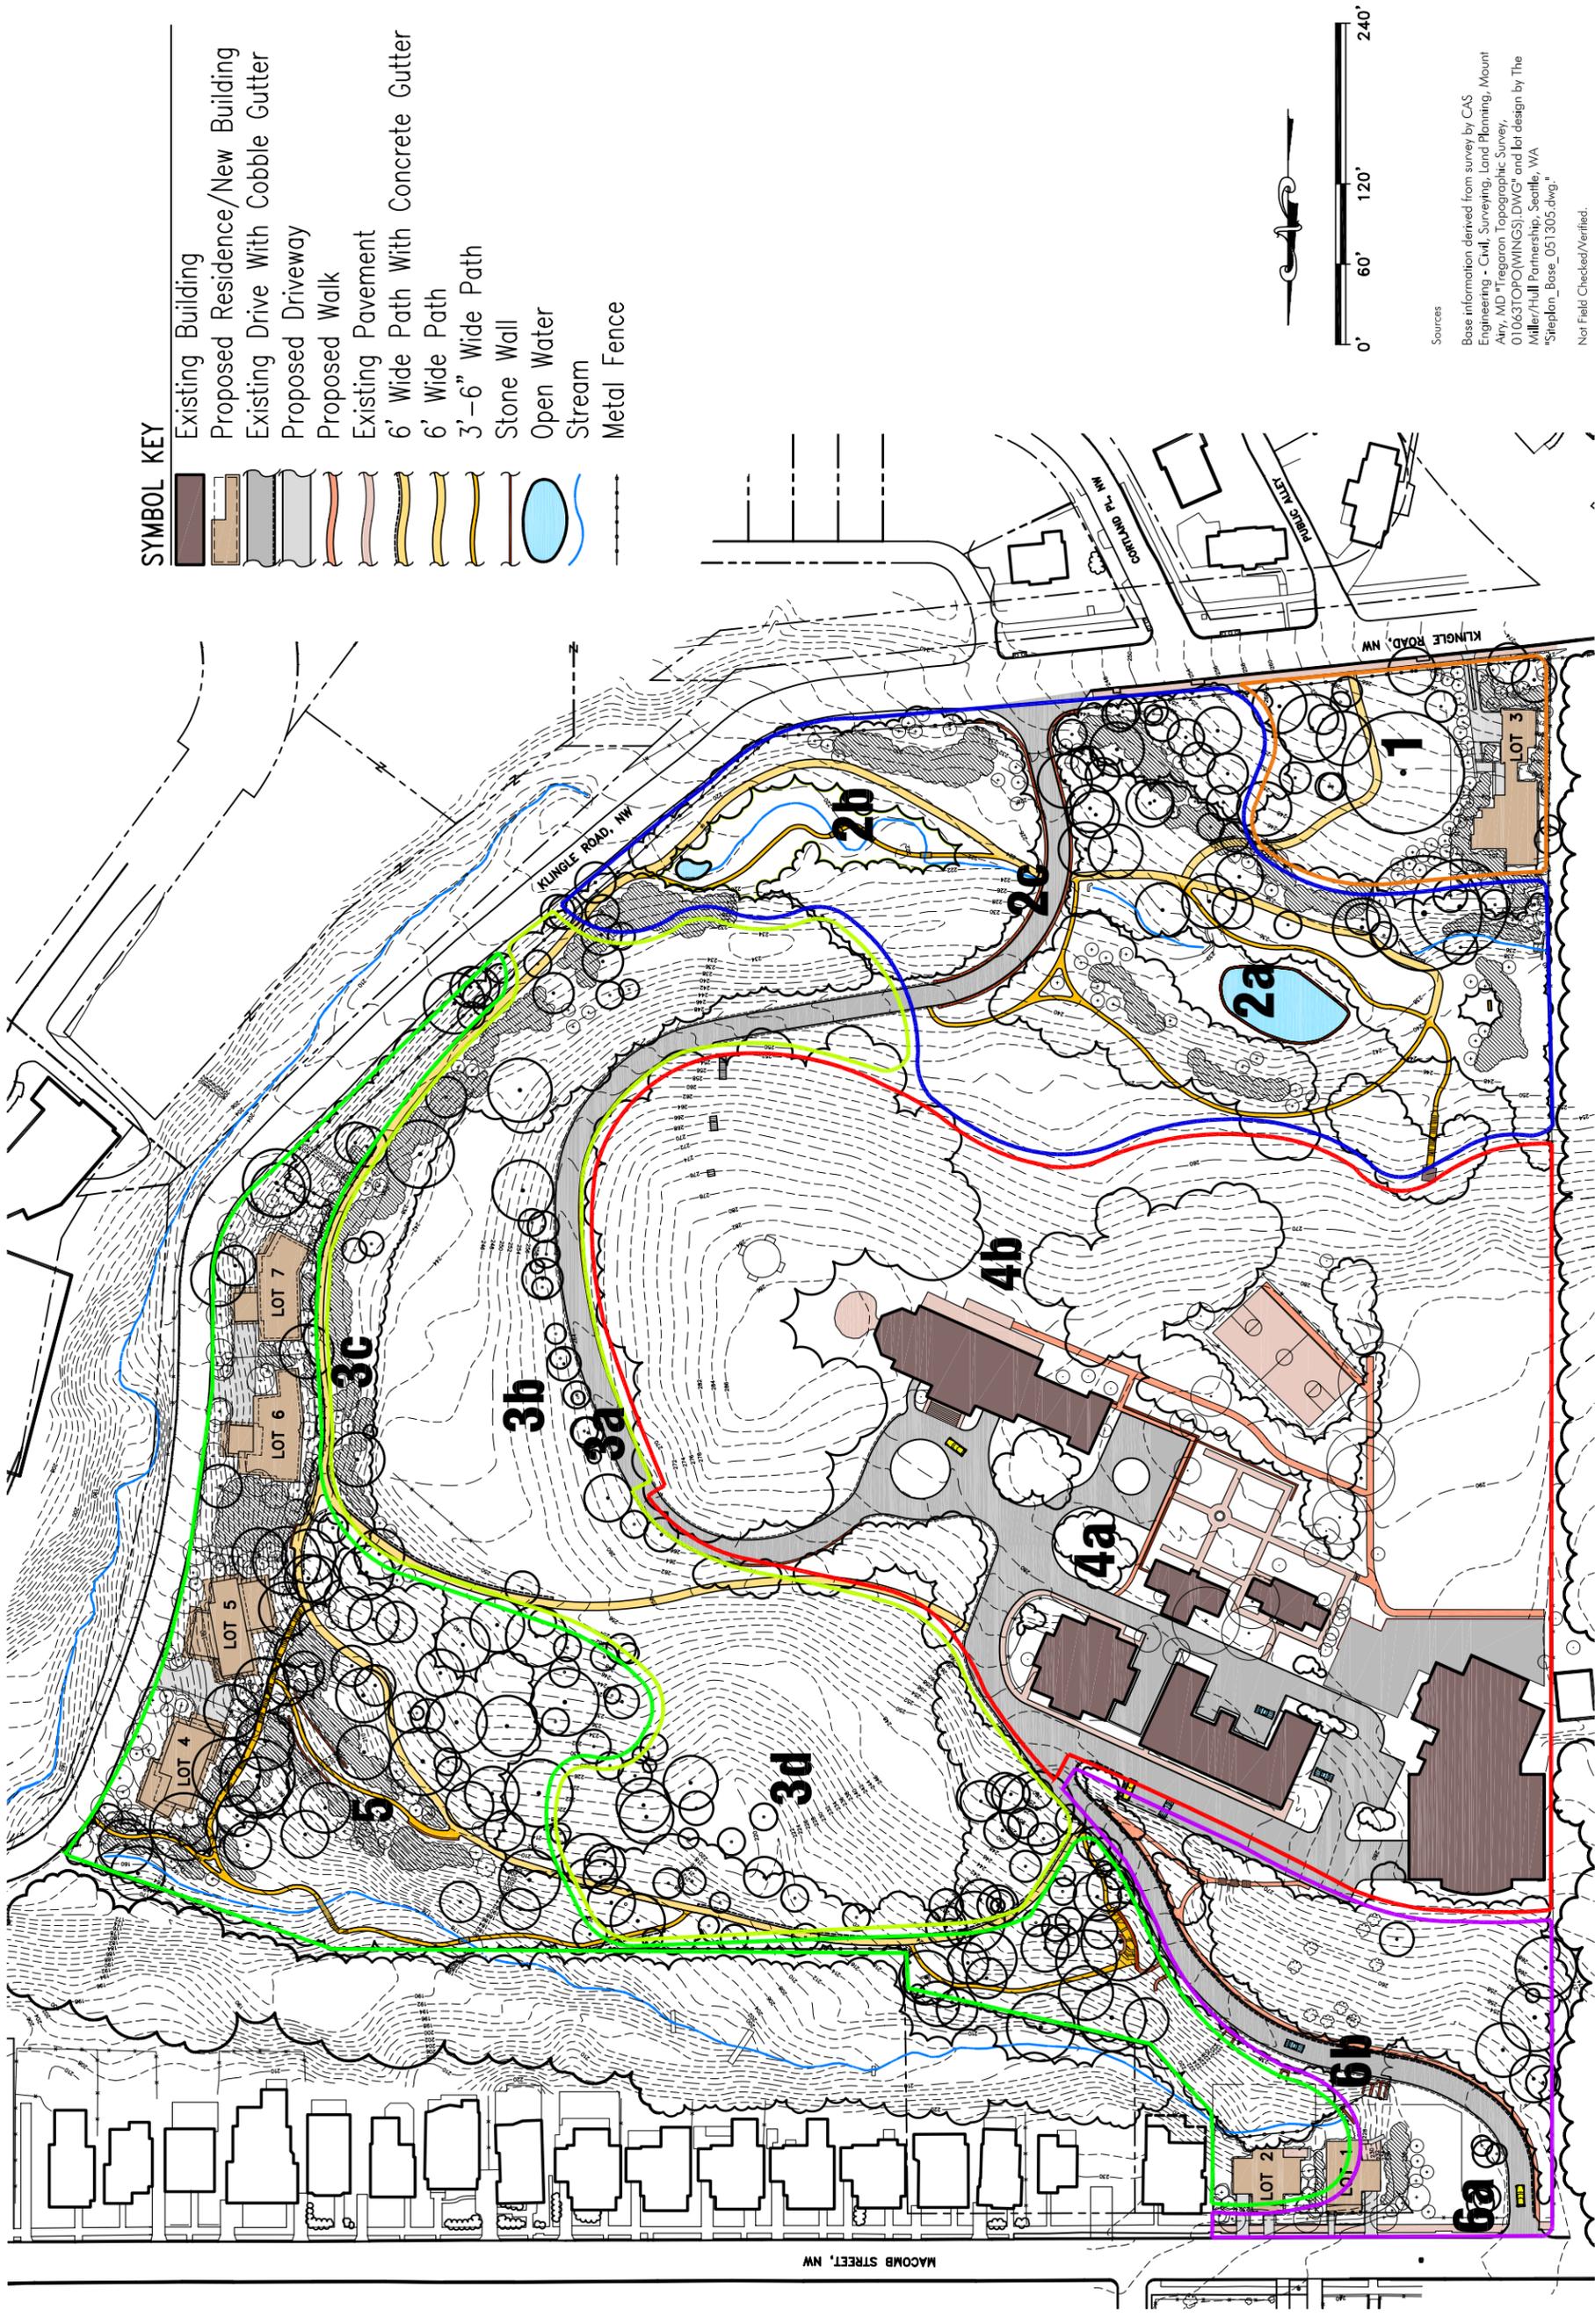

Sources
Base information derived from survey by CAS Engineering - Civil, Surveying, Land Planning, Mount Airy, MD "Tregaron Topographic Survey, 010631TOP(WINGS).DWG" and lot design by The Miller/Hull Partnership, Seattle, WA "Steplan_Base_051305.dwg."
Not Field Checked/Verified.